




FRONT ELEVATION 18'-11"-0"

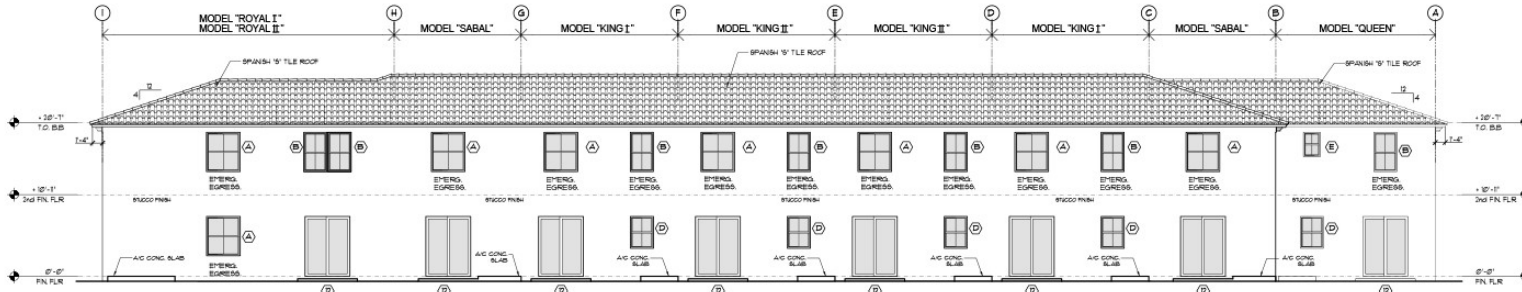

REAR ELEVATION 18'-11"-0"

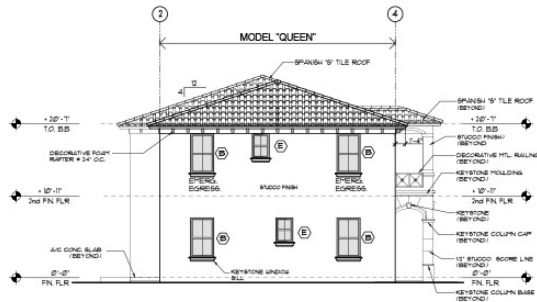

LEFT SIDE ELEVATION 18'-11"-0"

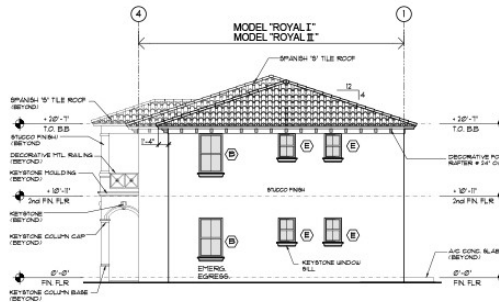

RIGHT SIDE ELEVATION 18'-11"-0"

**FBC R4410.4.6.1**  
 SHUTTERS USED TO PROTECT OPENINGS ABOVE THE FIRST STORY OF ANY BUILDING OR STRUCTURE MUST BE PERMANENTLY INSTALLED AND CLOSABLE FROM THE INSIDE OF THE BUILDING OR STRUCTURE UNLESS SUCH OPENINGS ARE ACCESSIBLE WITHOUT THE USE OF A LADDER OR LIFT. OR SHUTTERS CAN BE INSTALLED FROM THE INTERIOR OF THE BUILDING OR STRUCTURE.

OPENING PRESSURES (psf)						
WIND VELOCITY (MPH)		345 MPH				
EXPOSURE CATEGORY		C				
DISTANCE 'ft'		300 FT.				
OPENING TYPE	WIDTH (ft)	HEIGHT (ft)	AREA (ft <sup>2</sup> )	ZONE 4 (+)	ZONE 4 (-)	ZONE 5 (-)
(A)	4.4	9.3	33.33	91.71	-63.50	91.71
(B)	3.1	9.3	16.43	58.59	-63.68	58.59
(C)	1.6	9.3	9.36	40.90	-69.63	40.90
(D)	3.1	4.2	13.02	59.47	-64.59	59.47
(E)	2.2	3.2	7.04	40.90	-69.63	40.90
(1)	3	8	24.00	91.06	-62.78	91.06
(2) 3	8	24.00	91.06	-62.78	91.06	-14.13

DOOR SCHEDULE								
SYMBOL	SIZE	WIDTH	HEIGHT	THICK	FRAME	MATERIAL	REMARKS	TYPE
(1)	3'-0"	8'-0"	1 3/4"		METAL	METAL	IMPACT RESISTANT MEANS OF ESCAPE AS PER FBC 1008.4.3. W/SCOPES AND LEATHER STRIP	PANEL
(D)	6'-0"	8'-0"	1 1/8"		ALUM.	ALUMINUM & SAFETY GLASS CAT. II	AS PER 2413.13 F.B.C. BLENDING GLASS DOOR W/ SAFETY GLASS CAT. II	

WINDOW SCHEDULE				
SYMBOL	DESCRIPTION	SIZE	MATERIAL	REMARKS
(A)	64-35	93 1/8" x 63"	ALUMINUM & CLEAR GLASS	EMERGENCY EGRESS
(B)	64-29	31" x 63"	ALUMINUM & CLEAR GLASS	EMERGENCY EGRESS
(C)	64-19	19 1/8" x 63"	ALUMINUM & CLEAR GLASS	
(D)	64-24	37" x 80 1/8"	ALUMINUM & CLEAR GLASS	
(E)	64-1233	26 1/2" x 38 3/8"	ALUMINUM & SAFETY GLASS CAT. II	SAFETY GLASS CAT. II AS PER F.B.C.

WOOD BUCK INSTALLATION SCHEDULE			
WINDOW	BUCK	BUCK	BUCK
WINDOW	1/2 P.T.	1/4" dia. x 2 1/2" HLT.KICK-ON AT 16" O.C.	
BUILDING DOOR	1/2 P.T.	1/4" dia. x 2 1/2" HLT.KICK-ON AT 16" O.C.	
BUNG DOOR	2x4 P.T.	1/4" dia. TAPCON AT 12" O.C.	

NOTE: APPLY BUCK OVER BACKBEDDING OF CALKING

NOTE: SEE EACH INDIVIDUAL MODEL FOR ADDITIONAL INFORMATION  
 SEE SITE PLAN FOR EXACT LOCATION

**BUILDING # 14**  
 (9 UNITS)

REVISIONS	BY

**OCTAVIO A. SANTURIO A.I.A.**  
**ARCHITECT**  
 4562  
 Tel: (305) 869-8844 / (866) 886-6100 Fax: (305) 866-7103  
 FL, AR, 00076719

**OWNERS:**  
**GREG HOMES V.I.L.L.C**  
 180 S.W. 6th AVENUE  
 FLORIDA CITY, FLORIDA 33034  
 PHONE: (305) 2-45-9192

**KEYS ISLES**  
 TOWNHOMES  
 FLORIDA CITY, FLORIDA

THIS DRAWING AND SPECIFICATIONS CONTAINS THE PROPERTY OF OCTAVIO A. SANTURIO A.I.A. ANY REPRODUCTION OR UNAUTHORIZED USE OF THIS DRAWING WITHOUT THE WRITTEN PERMISSION OF OCTAVIO A. SANTURIO A.I.A. IS PROHIBITED.

DESIGN: JOHN D. CHAMBERS  
 DATE: OCTOBER 2007  
 SCALE: AS SHOWN  
 SHEET: 0106

AB-3  
 13 of 31 SHEETS